
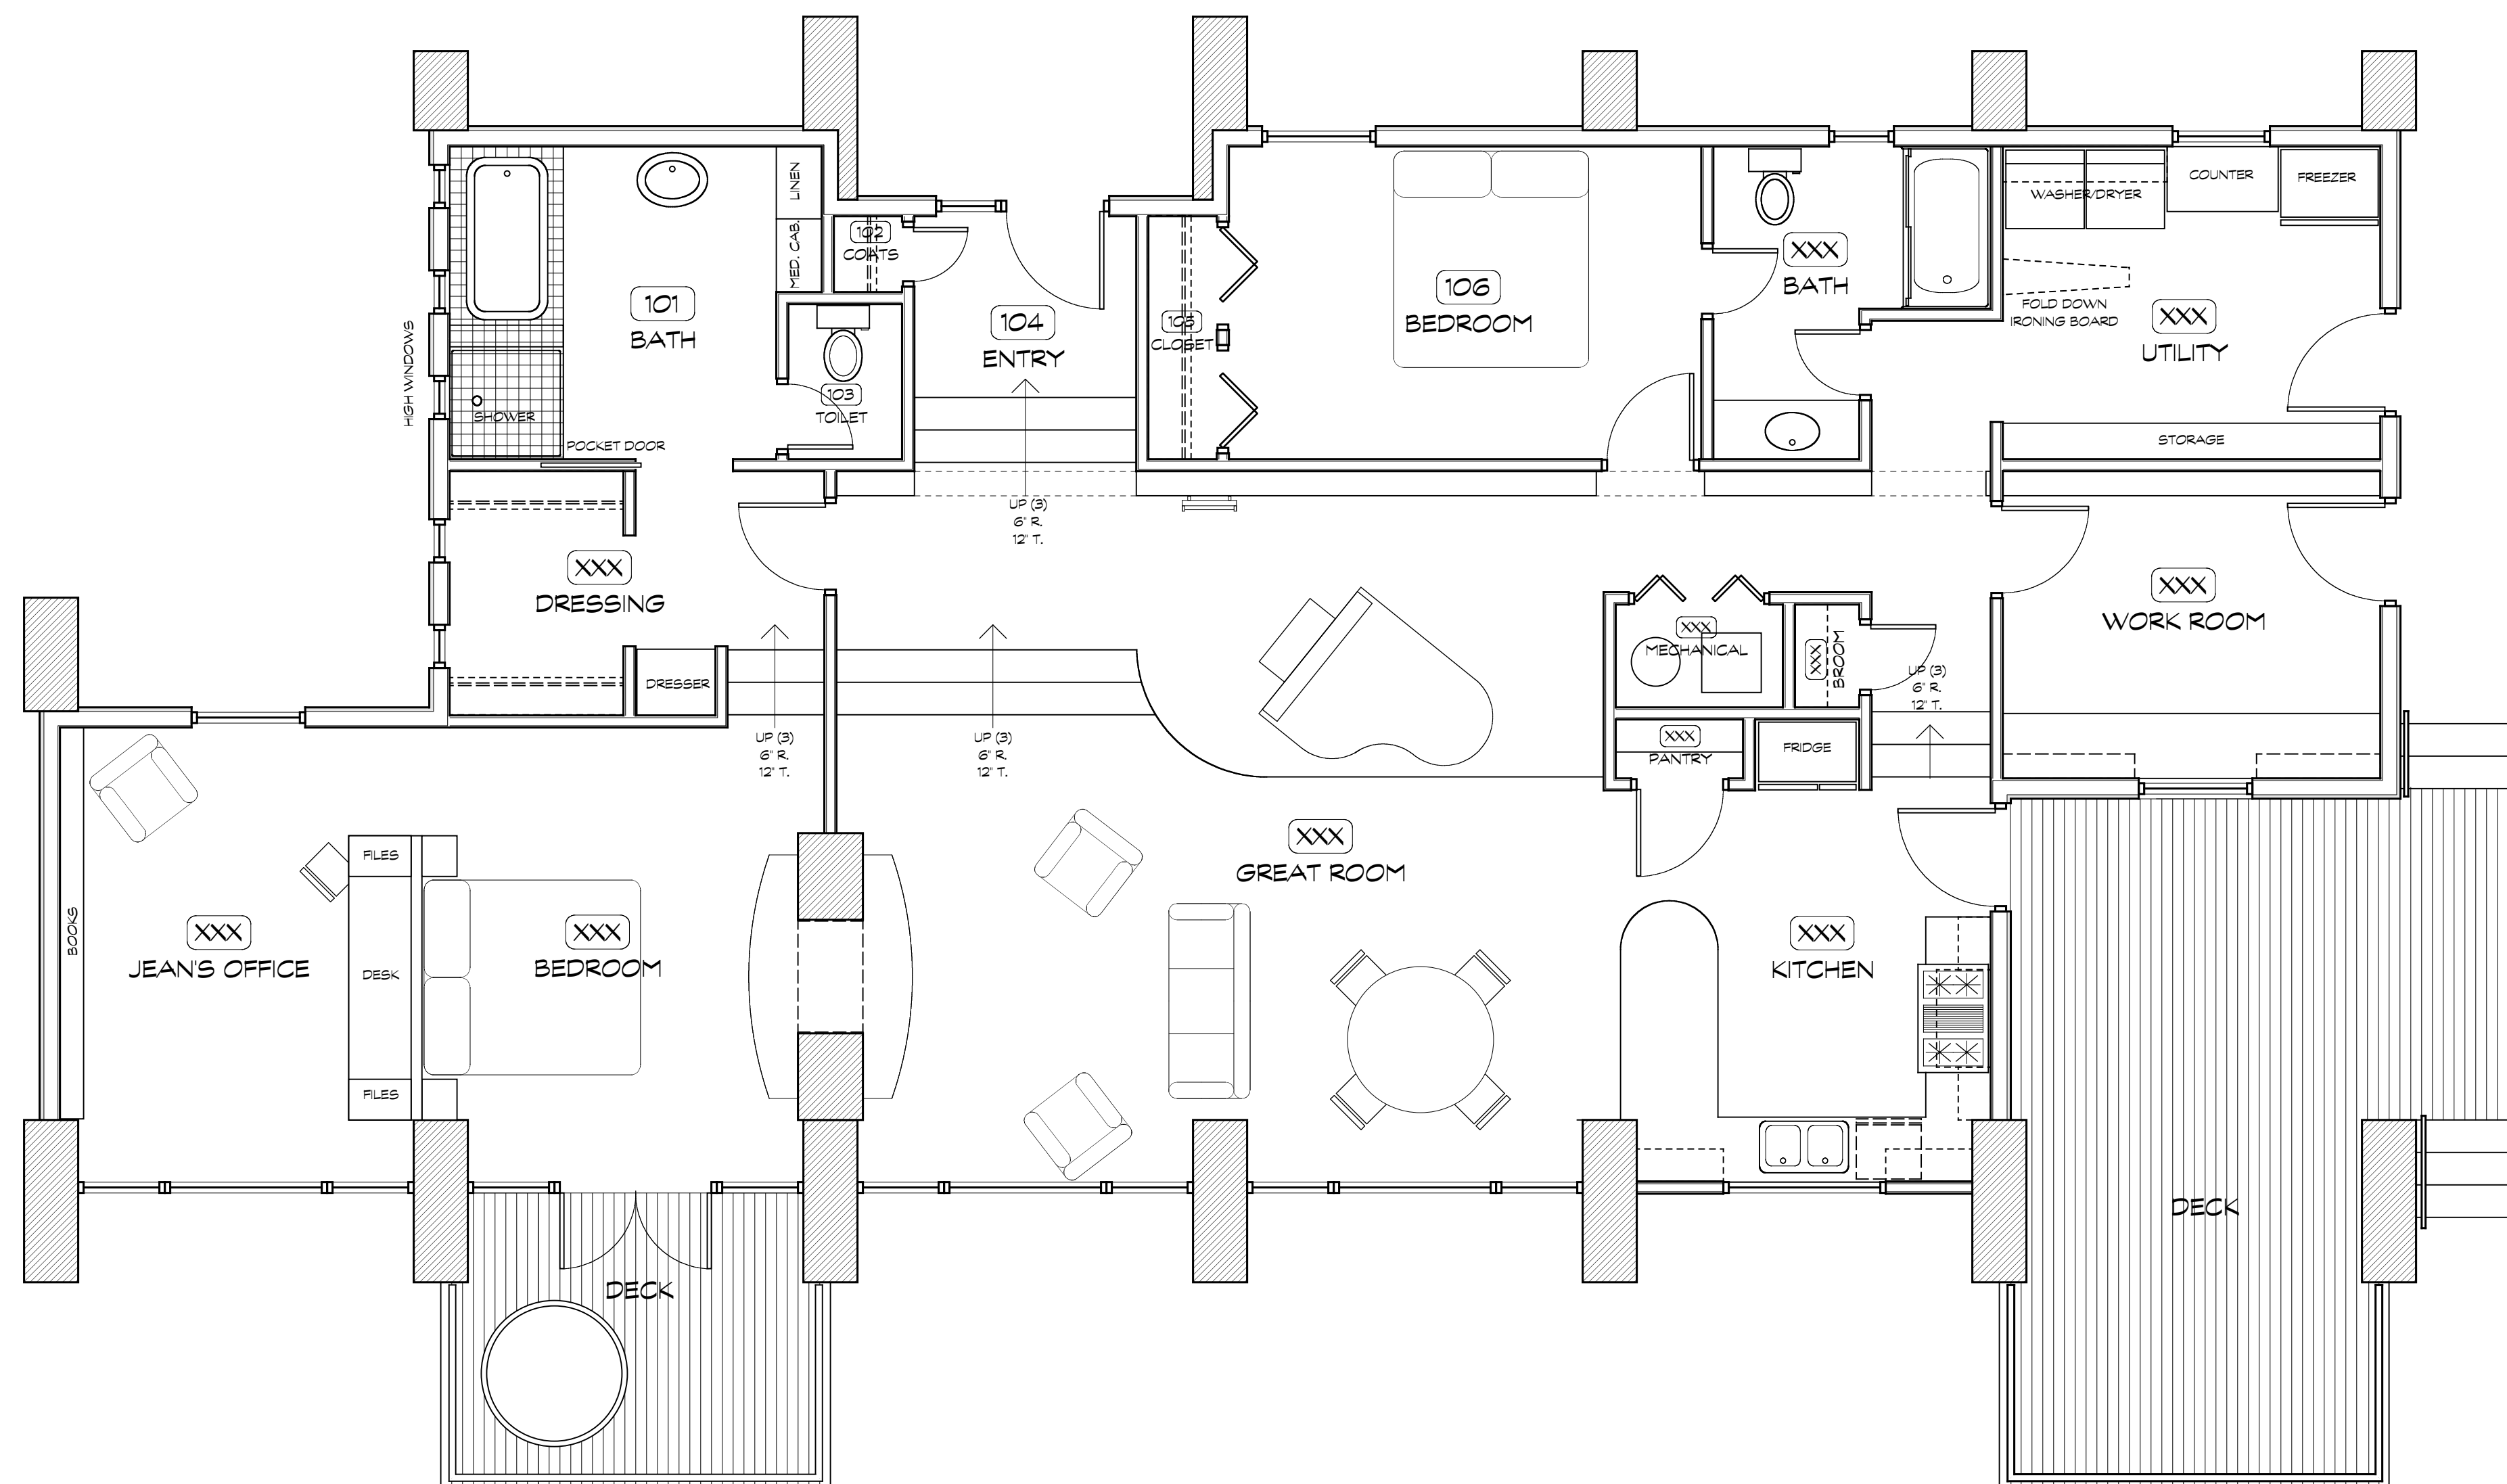


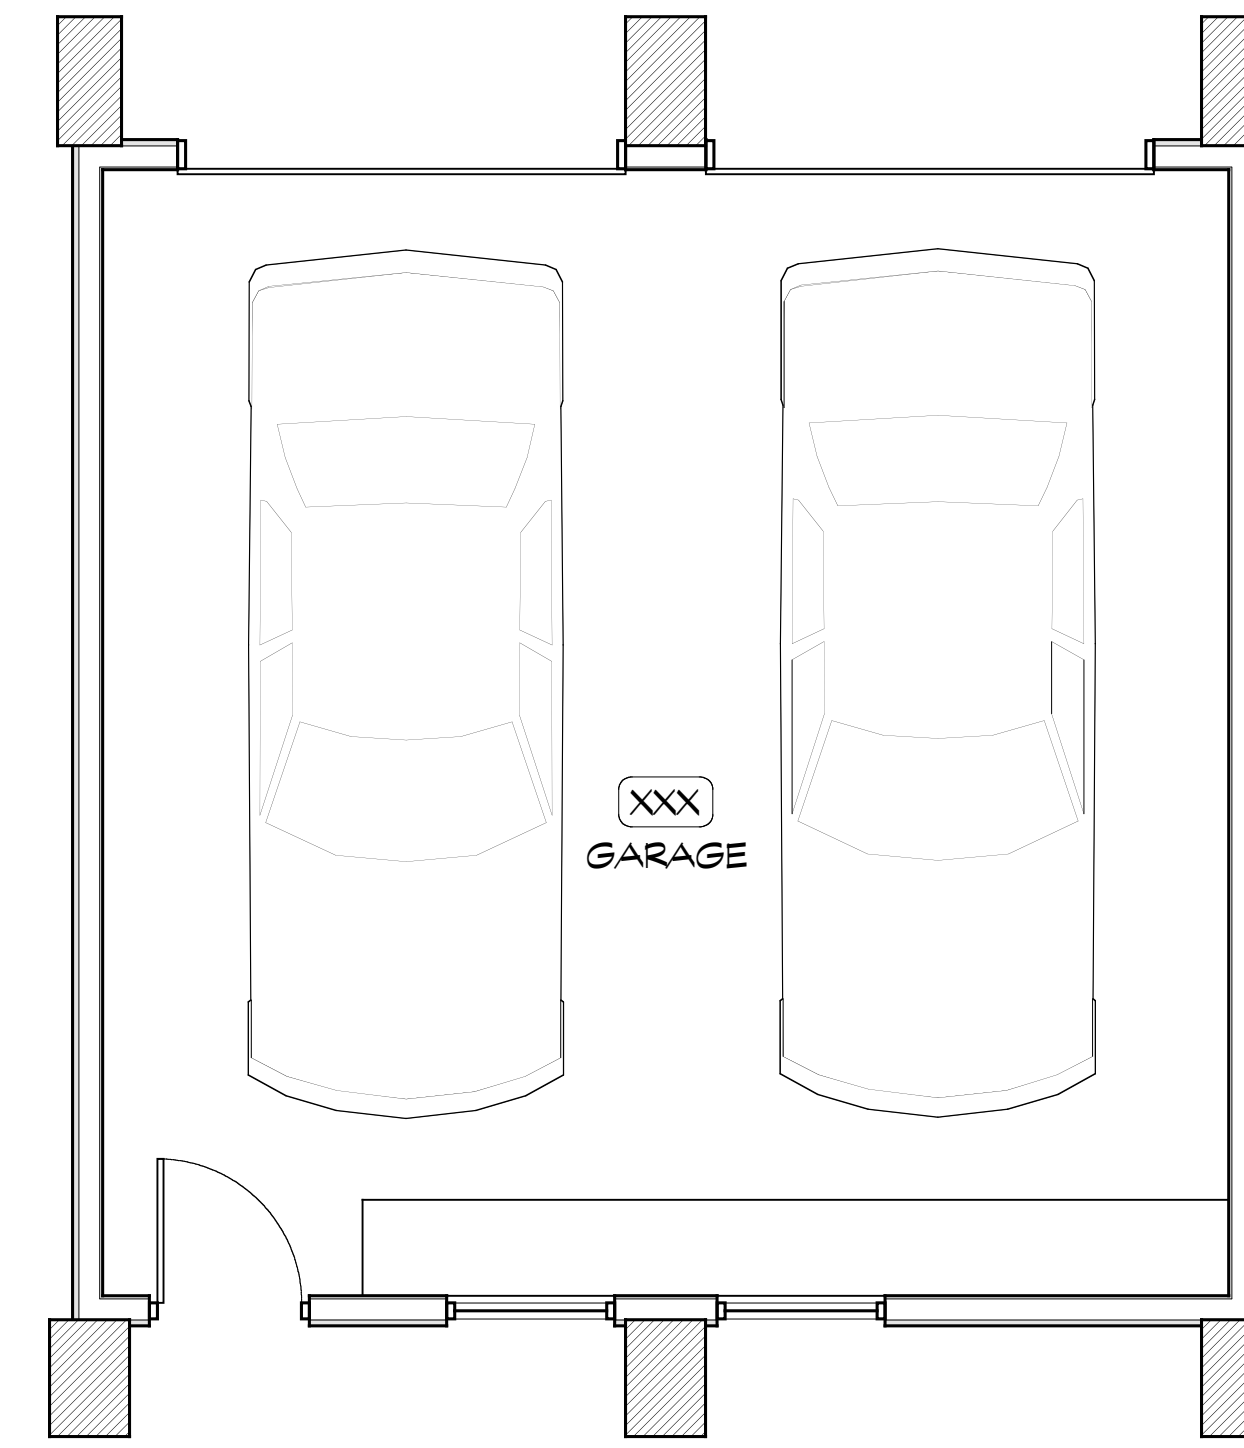

FIRST FLOOR PLAN

1/4" = 1'-0"