


**EAST ELEVATION**

1/4" = 1'-0"

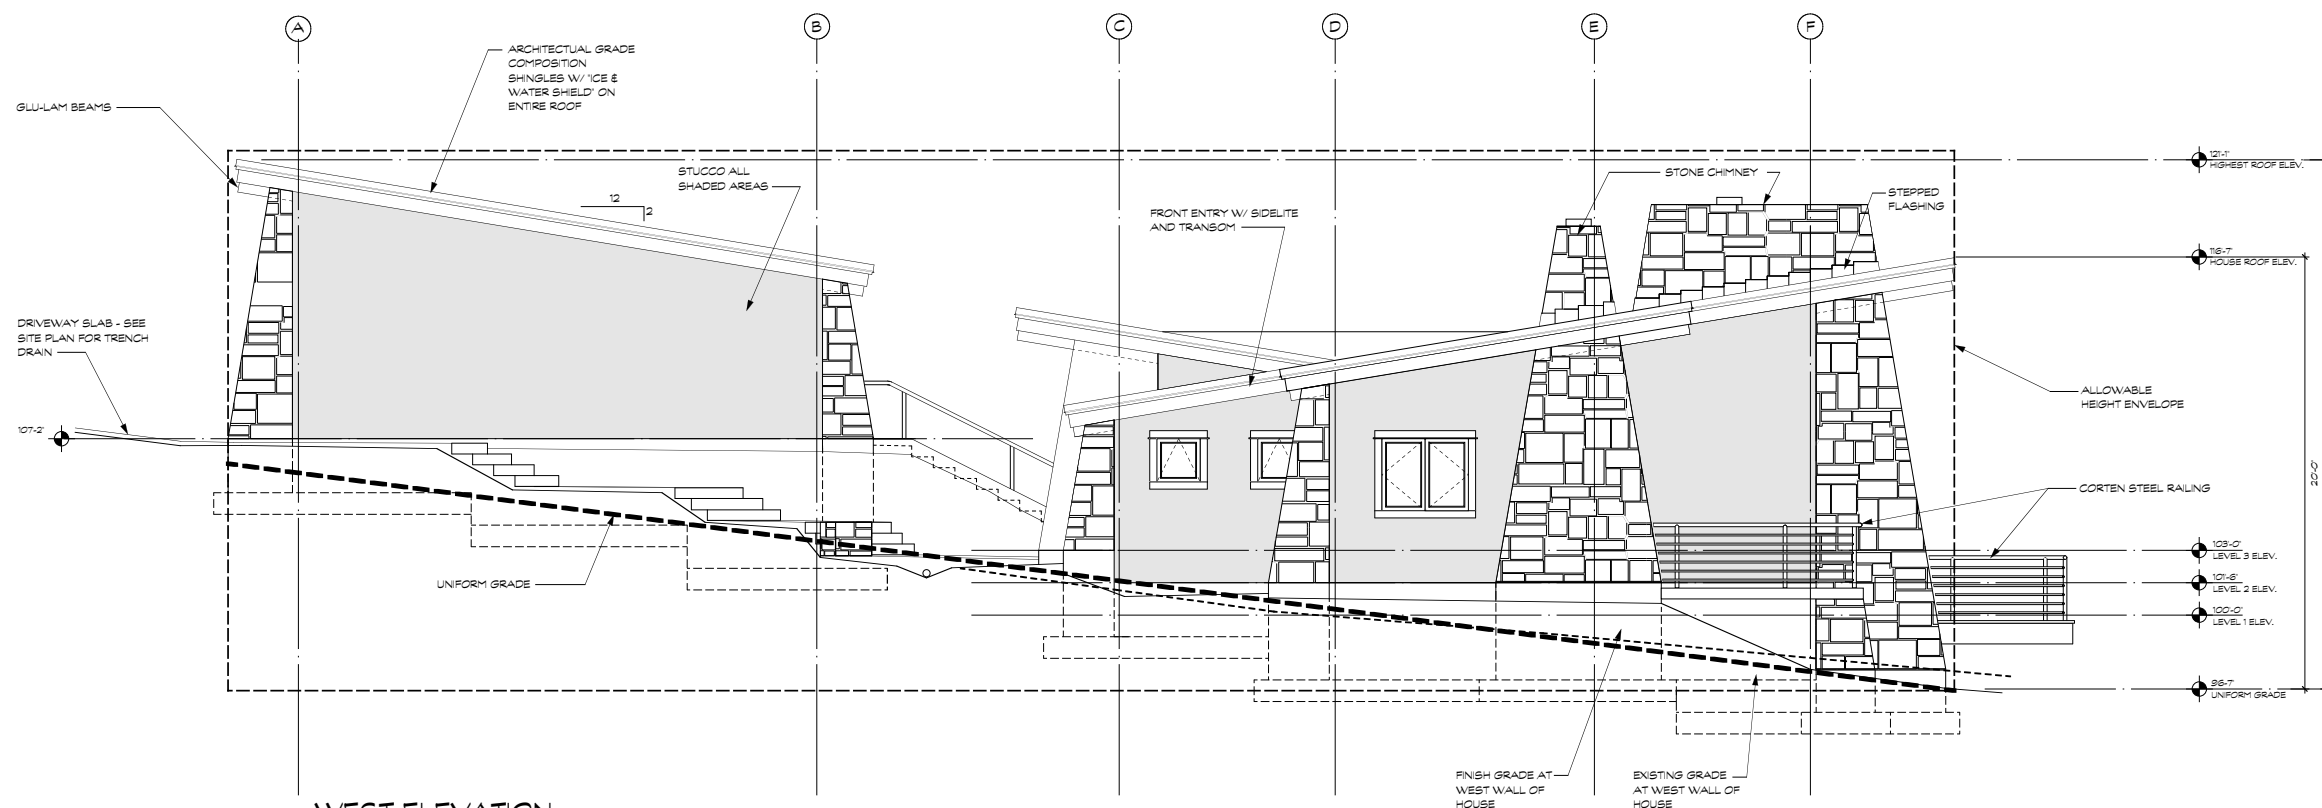

**WEST ELEVATION**

1/4" = 1'-0"