

WINDOW SCHEDULE


Mark	Qty	Nominal Size	Operation	Glazing Type	Thick.	Frame Material	Notes
A	2	18" X 18"	AWNING	INSULATING LOW-E	3/4"	CLAD WOOD	
C	4	42" X 40"	DOUBLE CASEMENT	INSULATING LOW-E	3/4"	CLAD WOOD	
B	1	24" X 40"	CASEMENT	INSULATING LOW-E	3/4"	CLAD WOOD	
D	8	28" X 18"	AWNING	INSULATING LOW-E	3/4"	CLAD WOOD	
E	8	28" X 60"	FIXED	INSULATING LOW-E	3/4"	CLAD WOOD	
F	3	56" X 76"	FIXED	INSULATING LOW-E	3/4"	CLAD WOOD	
G	8	28" X 46"	FIXED	INSULATING LOW-E	3/4"	CLAD WOOD	
H	8	28" X 18"	AWNING	INSULATING LOW-E	3/4"	CLAD WOOD	
J	4	56" X 66"	FIXED	INSULATING LOW-E	3/4"	CLAD WOOD	
K	2	18" X 76"	FIXED	INSULATING LOW-E	3/4"	CLAD WOOD	
L	2	18" X 20"	FIXED	INSULATING LOW-E	3/4"	CLAD WOOD	
M	1	36" X 20"	FIXED	INSULATING LOW-E	3/4"	CLAD WOOD	

DOOR SCHEDULE

Door No.	Size	Type	Material	Thickness	Hardware	Frame	Notes
101	2468	A	WOOD	1-3/8"		4	
102	2068	A	WOOD	1-3/8"		4	
103	2068	A	WOOD	1-3/8"		4	
104	3068	C	WOOD	1-3/4"		1	TEMPERED, INSULATING GLASS
105	3068 BIFOLD	B	WOOD	1-1/8"		4	
107	2468	A	WOOD	1-3/8"		4	
108	2468	A	WOOD	1-3/8"		4	
109	3068	D	WOOD	1-3/4"		2	TEMPERED, INSULATING GLASS
110A	2868	A	WOOD	1-3/8"		4	
110B	PR. 2468	E	WOOD	1-3/4"		3	TEMPERED, INSULATING GLASS
111A	3068 BIFOLD	B	WOOD	1-1/8"		4	
111B	3068 BIFOLD	B	WOOD	1-1/8"		4	
112A	3068	D	WOOD	1-3/4"		2	TEMPERED, INSULATING GLASS
112B	PR. 2468	E	WOOD	1-3/4"		3	TEMPERED, INSULATING GLASS
113	3068 BIFOLD	B	WOOD	1-1/8"		4	
114A	2868	A	WOOD	1-3/8"		4	
114B	3068	D	WOOD	1-3/4"		2	TEMPERED, INSULATING GLASS
120A	3068	G	STEEL	1-3/4"		2	
120B	3068	G	STEEL	1-3/4"		2	
120B	8070	F	STEEL	2"		5	
120C	8070	F	STEEL	2"		5	

FINISH SCHEDULE

Room	Name	Floor	Base	N. Wall	S. Wall	E. Wall	W. Wall	Ceiling	Notes
101	BATH	HRDWD	HRDWD	PNTD DRYWL	PNTD DRYWL	PNTD DRYWL	PNTD DRYWL	PNTD DRYWL	
102	TOILET	HRDWD	HRDWD	PNTD DRYWL	PNTD DRYWL	PNTD DRYWL	PNTD DRYWL	PNTD DRYWL	
103	COATS	HRDWD	HRDWD	PNTD DRYWL	PNTD DRYWL	PNTD DRYWL	PNTD DRYWL	PNTD DRYWL	
104	ENTRY	HRDWD	HRDWD	PNTD DRYWL	PNTD DRYWL	PNTD DRYWL	PNTD DRYWL	PNTD DRYWL	
105	MECHANICAL	HRDWD	HRDWD	PNTD DRYWL	PNTD DRYWL	PNTD DRYWL	PNTD DRYWL	PNTD DRYWL	
106	UTILITY	SHT VINYL	HRDWD	PNTD DRYWL	PNTD DRYWL	PNTD DRYWL	PNTD DRYWL	PNTD DRYWL	
107	BROOMS	HRDWD	HRDWD	PNTD DRYWL	PNTD DRYWL	PNTD DRYWL	PNTD DRYWL	PNTD DRYWL	
108	BATH	HRDWD	HRDWD	PNTD DRYWL	PNTD DRYWL	PNTD DRYWL	PNTD DRYWL	PNTD DRYWL	
109	ENTRY	HRDWD	HRDWD	PNTD DRYWL	PNTD DRYWL	PNTD DRYWL	PNTD DRYWL	PNTD DRYWL	
110	BEDROOM	HRDWD	HRDWD	PNTD DRYWL	PNTD DRYWL	PNTD DRYWL	PNTD DRYWL	PNTD DRYWL	
111	CLOSET	HRDWD	HRDWD	PNTD DRYWL	PNTD DRYWL	PNTD DRYWL	PNTD DRYWL	PNTD DRYWL	
112	GREAT ROOM	HRDWD	HRDWD	PNTD DRYWL	PNTD DRYWL	PNTD DRYWL	PNTD DRYWL	PNTD DRYWL	
113	CLOSET	HRDWD	HRDWD	PNTD DRYWL	PNTD DRYWL	PNTD DRYWL	PNTD DRYWL	PNTD DRYWL	
114	NILES' WORK ROOM	HRDWD	HRDWD	PNTD DRYWL	PNTD DRYWL	PNTD DRYWL	PNTD DRYWL	PNTD DRYWL	
115	JEAN'S OFFICE	HRDWD	HRDWD	PNTD DRYWL	PNTD DRYWL	PNTD DRYWL	PNTD DRYWL	PNTD DRYWL	
116	GARAGE	CONC.	WOOD	PNTD DRYWL	PNTD DRYWL	PNTD DRYWL	PNTD DRYWL	PNTD DRYWL	SEAL CONC. FL.

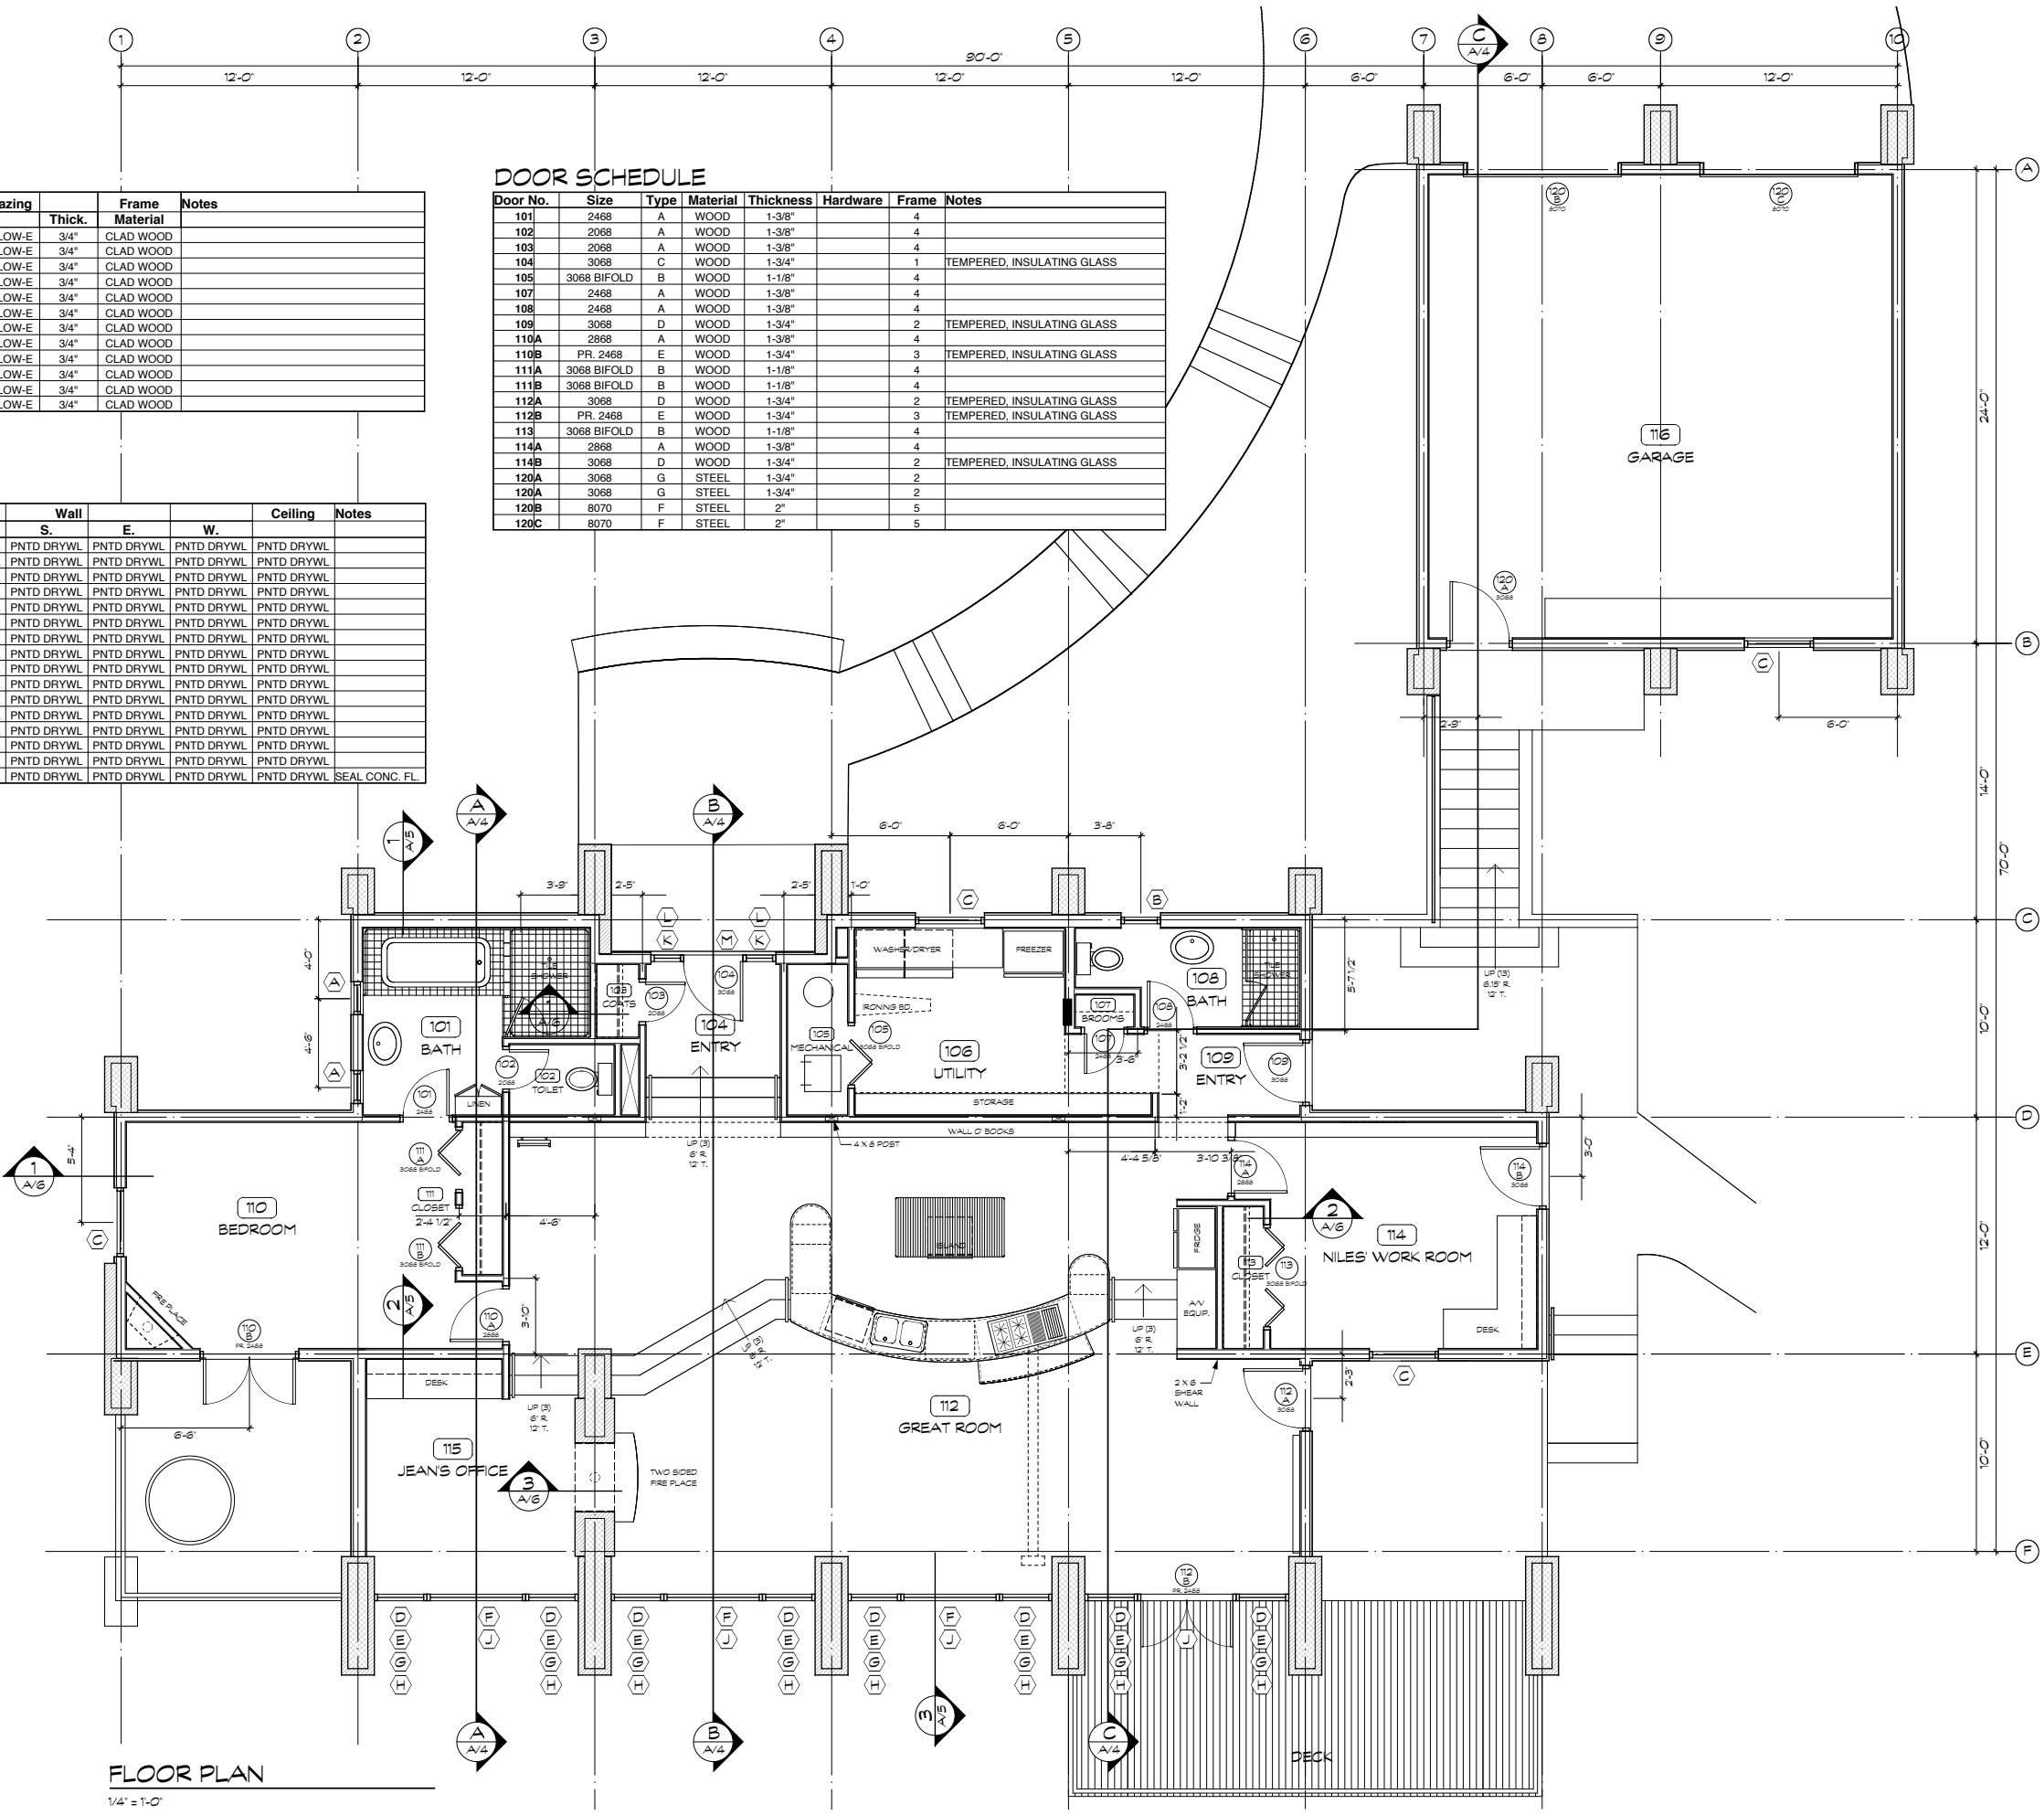

FLOOR PLAN
1/4" = 1'-0"

