

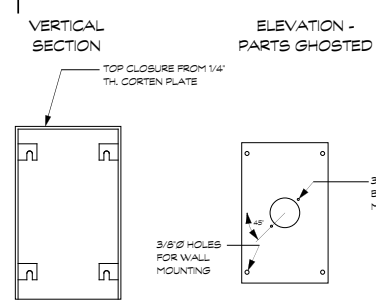
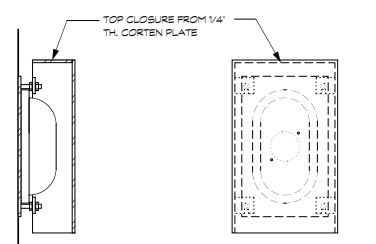


**ELECTRICAL LEGEND**

- SURFACE MOUNTED CEILING FIXTURE
- 6" RECESSED DOWNLIGHT FIXTURE
- 6" RECESSED DIRECTIONAL FIXTURE
- 4" LOW VOLTAGE (MR-16) RECESSED FIXTURE
- UNDER CUPBOARD 'PUCK'
- WALL SCONCE
- WALL MOUNTED FIXTURE - SEE DETAIL 7-A/7
- CEILING FAN/LIGHT
- PENDANT FIXTURE
- VANITY FIXTURE
- RECESSED EXHAUST FAN/LIGHT
- REMOTE GARAGE DOOR OPERATOR
- RECESSED WATERPROOF SHOWER FIXTURE
- FOUR TUBE FLUORESCENT FIXTURE
- RECESSED STAR LIGHT
- SMOKE DETECTOR
- INDIRECT FLUORESCENT STRIP
- GROUND LIGHT (B-K LIGHTING 'PATH STAR, SOW, TYPE 'B' CUTOFF)
- CUSTOM MADE, FULL CUTOFF WALL FIXTURE - DETAIL BELOW
- LIGHT SWITCH
- DUPLEX OUTLET
- HALF SWITCHED OUTLET
- SPECIAL OUTLET

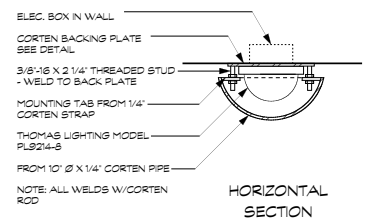

**1 WALL/COL. MOUNTED LIGHT FIXTURE DETAILS**  
E/1 1/2" = 1'-0"

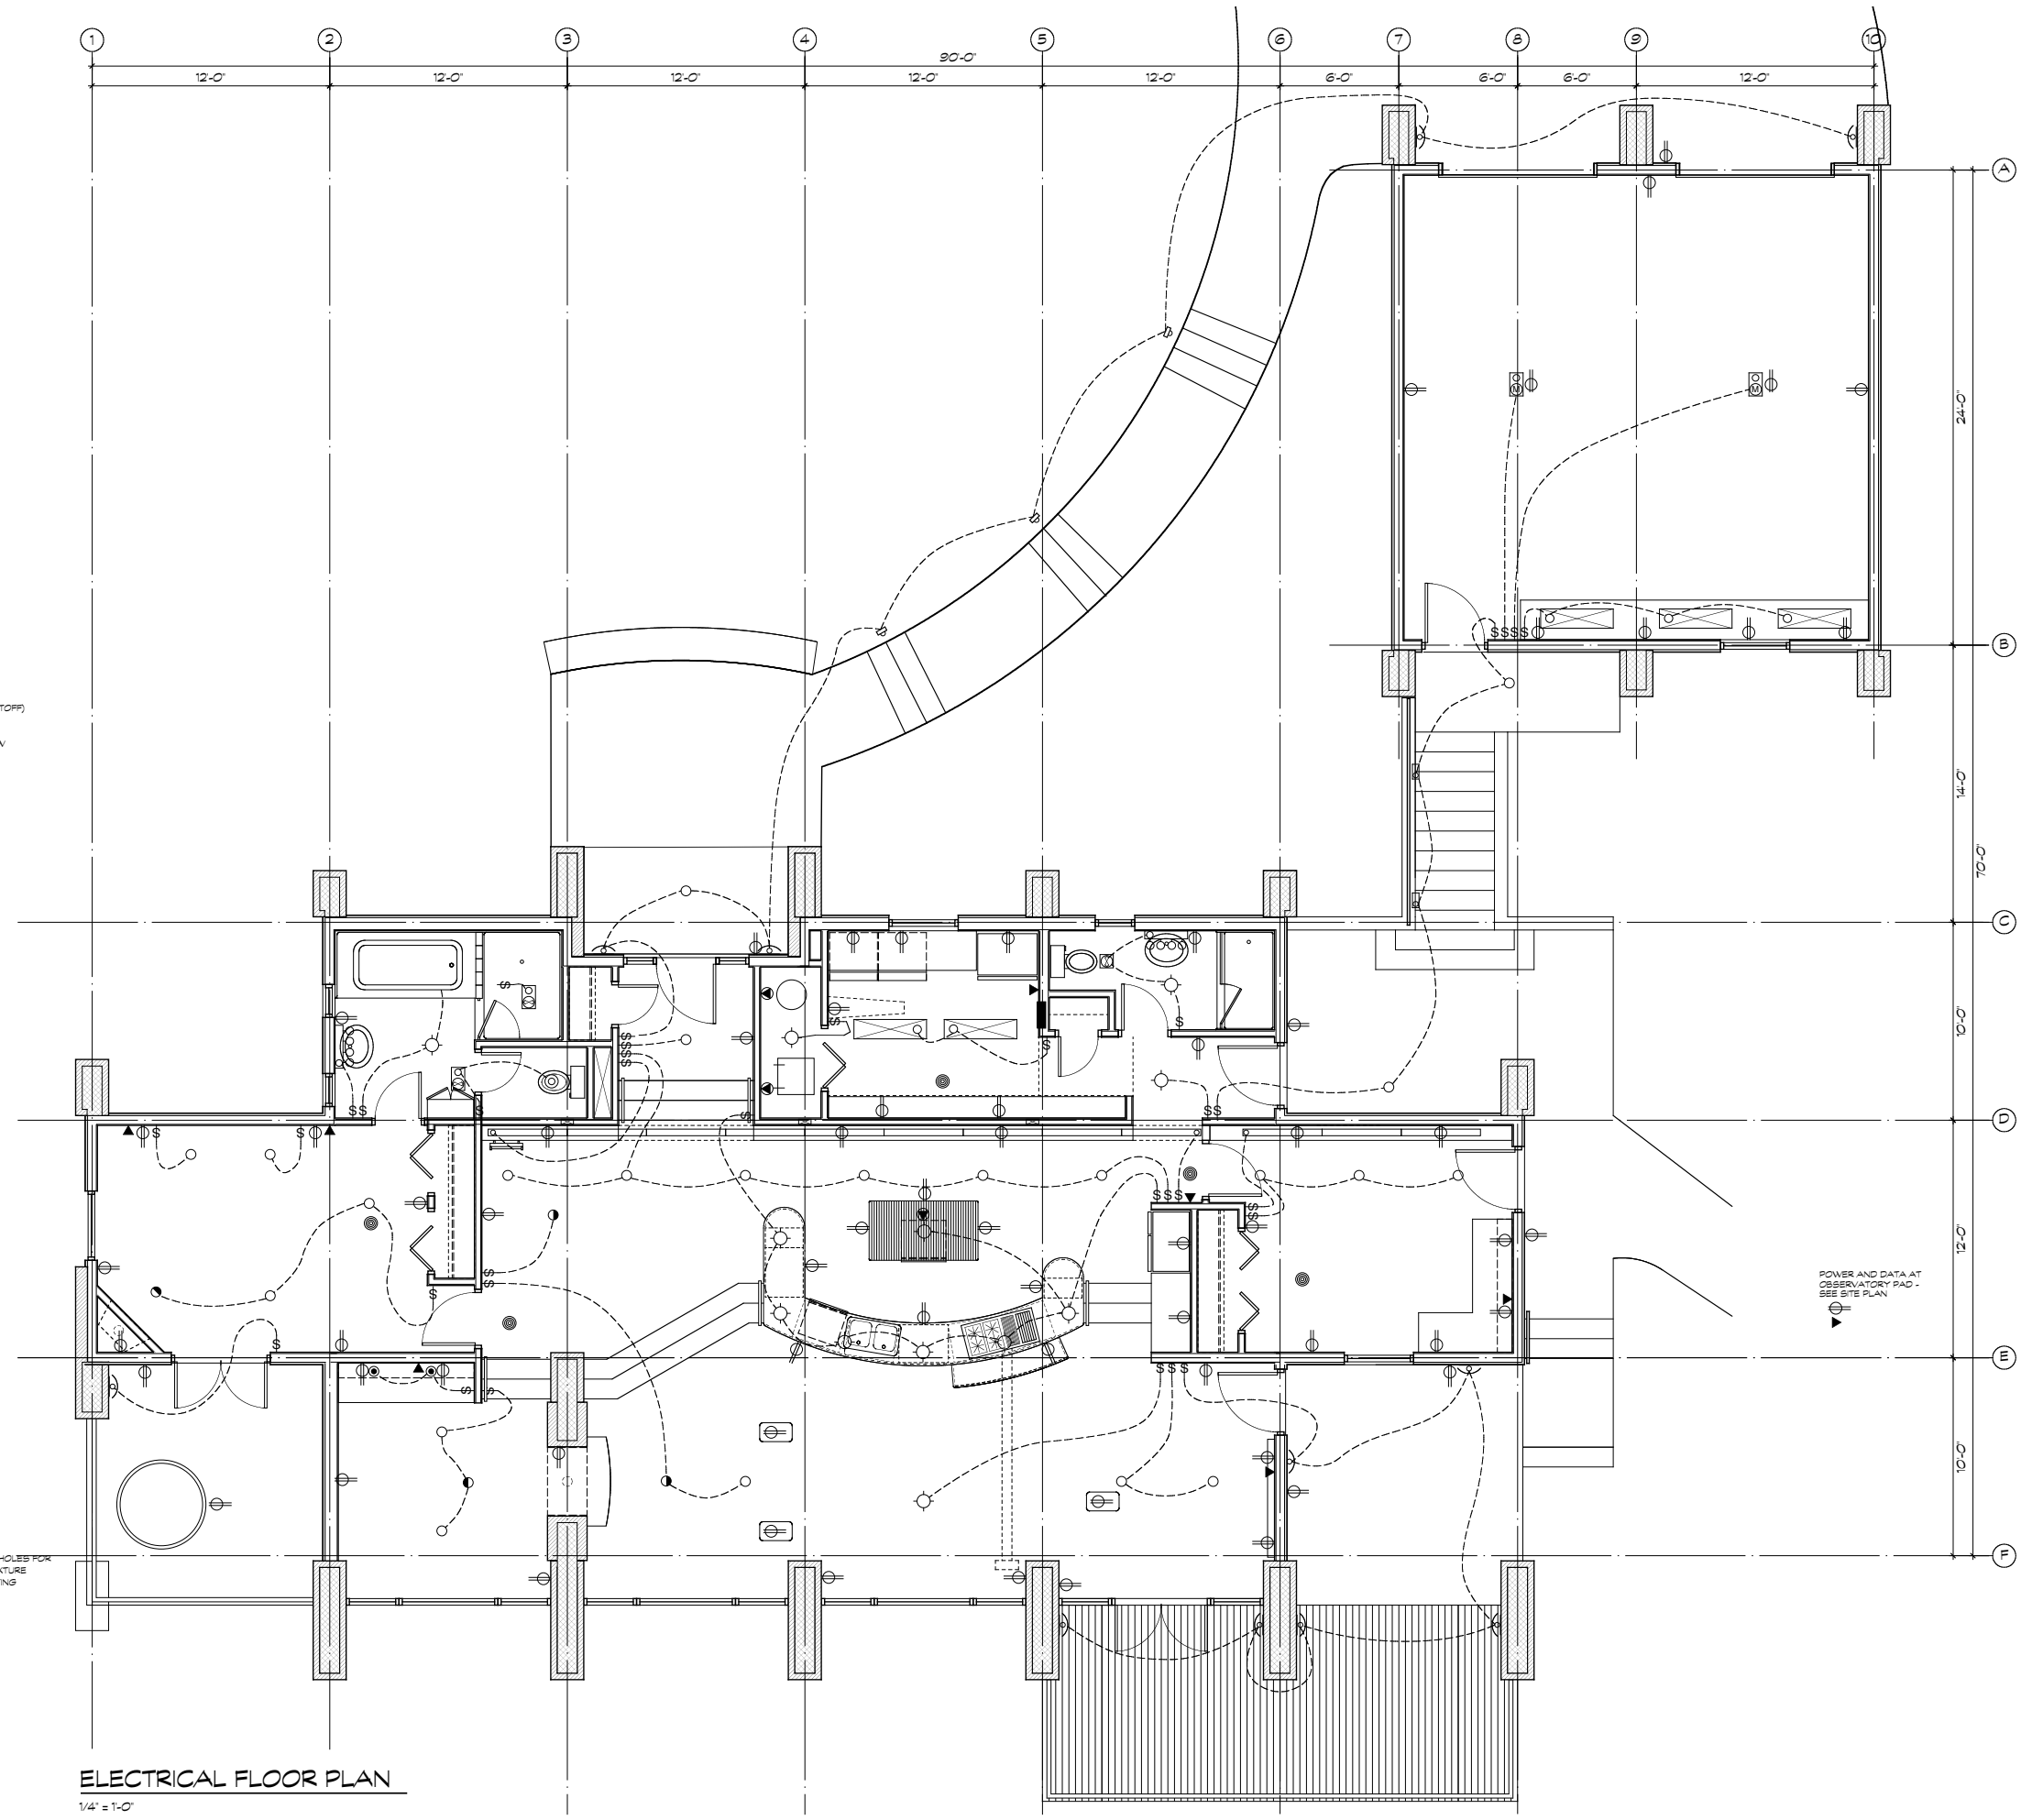

POWER AND DATA AT  
OBSERVATORY PAD -  
SEE SITE PLAN